

**Lee Beacon 22**

**Free Community Event for the Queen's Platinum Jubilee  
Celebrations**

**Lee on the Solent, Gosport**

**2<sup>nd</sup> June 2022**

**Traffic Management Plan v1.2**

**- Appendix A**

# Traffic Management—Road Closures and Diversions for the Lee Beacon 2022 celebrating the Queen's Platinum Jubilee



Contract No	228-S00	Client:Queens Platinum Jubilee Event
Date	24/02/2022	Site Location / Drawing Title
Drawn by	BW-228	Lee On the Solent
Approved By	KTerry	
Purpose of works	Festival	
Version Number	000	
Amended By	xxxxxxxx	
Amendment Date	xx/xx/xxxx	
Scale	NOT TO SCALE	
OS Licence No	000000000000	
Sheet No	1 of 1	

<b>DETAIL A</b>	<b>DETAIL B</b>	<b>DETAIL C1</b>	<b>DETAIL C2</b>	<b>DETAIL D</b>	<b>DETAIL E1</b>
<p>Planned sign to Program 610</p> <p>Three only close spaced 150mm or 1m high traffic cones</p> <p>Notes:</p> <ol style="list-style-type: none"> <li>1) During darkness, a single warning light to BS EN 12952:2006 should be provided.</li> <li>2) Traffic signs should conform to diagram 7101.1 and to BS EN 12952.</li> </ol>	<p>Single/Cat 4 carriageway 40m or less - 400mm traffic cones, spacing 1.5m.</p> <p>Single/Cat 4 carriageway 40m or more - 450mm traffic cones, spacing 1.5m.</p> <p>Dual carriageway/motorway 40m or less - 750mm traffic cones, spacing 1.5m.</p> <p>Dual carriageway/motorway 40m or more - 750mm traffic cones, spacing 1.5m.</p> <p>Notes:</p> <ol style="list-style-type: none"> <li>1) During darkness, warning lights to BS EN 12952:2006 should be provided in accordance with Table A1.3 (Appendix 1).</li> <li>2) 40' tapered cones have 1.2m spacing, no reflective bands.</li> <li>3) 45' tapered cones have 1.2m spacing, no reflective bands.</li> <li>4) Traffic signs should conform to diagram 7101.1 and to BS EN 12952.</li> </ol>	<p>Single/Cat 4 carriageway 40m or less - 450mm traffic cones.</p> <p>Single/Cat 4 carriageway 40m or more - 750mm traffic cones.</p> <p>Notes:</p> <ol style="list-style-type: none"> <li>1) During darkness, warning lights to BS EN 12952:2006 should be provided in accordance with Table A1.3 (Appendix 1).</li> <li>2) For relaxation to Detail C1 see Table A1.3 (Appendix 1).</li> </ol>	<p>Single carriageway 40m or less - 400mm traffic cones.</p> <p>Single/Cat 4 carriageway 40m or more - 750mm traffic cones.</p> <p>Notes:</p> <ol style="list-style-type: none"> <li>1) During darkness, warning lights to BS EN 12952:2006 should be provided in accordance with Table A1.3 (Appendix 1).</li> <li>2) For relaxation to Detail C1 see Table A1.3 (Appendix 1).</li> </ol>	<p>Single/Cat 4 carriageway 40m or less - 450mm traffic cones.</p> <p>Single/Cat 4 carriageway 40m or more - 750mm traffic cones.</p> <p>Notes:</p> <ol style="list-style-type: none"> <li>1) During darkness, warning lights to BS EN 12952:2006 should be provided in accordance with Table A1.3 (Appendix 1).</li> <li>2) Detail C2 applies only to relaxation cases.</li> </ol>	<p>Planned sign to Program 610</p> <p>Notes:</p> <ol style="list-style-type: none"> <li>1) Minimum site traffic 25 - 30m or less is sufficient. Extend setback for longer work vehicle flow.</li> <li>2) Seal tapes to be used on Nissan Barrier (all NE networks).</li> </ol>

**THIS DOCUMENT IS UNCONTROLLED WHEN PRINTED**  
The electronic version of this document is the approved and most current. Any printed version is uncontrolled and may not be current.

**SUNBELT RENTALS**  
Sunbelt Rentals UK (Traffic Management)  
Kemble Airfield Enterprise Park, Cirencester Road,  
Kemble GL7 6GZ  
Telephone: 0370 050 0792

**Restricted Access onto Marine Parade:** (Road Close Ahead Signs)

- from Richmond Road, Road Close Ahead Signs (Left)
- from Osborne Road, Road Close Ahead Signs (Left)
- from Beach Road, no Right turn, Left turn only. This though will give access to the Beach Road Carpark and Eastbound onto Marine Parade.
- 10' Alley will be blocked off where it access on to Marine Parade.
- Cambridge Road, Left turn with right turn only to access Beach Road car park.

**Road Closures**

Road	Time Closure from	Time Closure Till	Date	Diversion
Pier Street	08.00	23.59 (Or earlier depending on safe to do so, all roads will be opened at the same time)	02/06/22	Turn left along the High Street and follow the diversion signs
Marine Parade between the junction from Milvil Road for eastbound traffic to Cambridge Rd for westbound	10.00	23.59 (Or earlier depending on safe to do so, all roads will be opened at the same time)	02/06/22	<p>Milvil Road, Road closed ahead, Diversion and Left turn only                      Cambridge Road right turn for traffic but there will be access into Beach Road Car Park, but no further.                      From Exiting Beach Road Car Park, you will only be able to turn Right onto Marine Parade.                      Pier Street at the junction of the High Street with the one way in the 10' alley / Service Road being made bi directional and it will be closed so there's no access onto Pier Street.</p> <p><b>Marine Parade, Eastbound for Wider &amp; Local Traffic:</b>                      Marine Parade Closed Ahead.                      Turn Left on Milvil Road, turn Right into the High Street, turn right onto Cambridge Road, then turn left on Marine Parade East. End of diversion</p> <p><b>Marine Parade, Westbound &amp; Eastbound for Wider &amp; Local Traffic:</b>                      Marine Parade Closed Ahead.                      Diversion notice at Portsmouth Road junction with Cherque Way.                      Diversion notice at the Stubbington Roundabout</p> <p><b>Local traffic:</b>                      Diversion notice at Cambridge Road, turn Right, then turn Left onto High Street, then turn right into Russell Road follow then turn Left onto Grove Road. At Manor Way junction, Straight Ahead, at Milvil Road junction with Montserrat Road, Straight Ahead, junction with Richmond Road, Left turn and the Right turn only at Marine Parade</p>


Pier Street 10-foot alley ie: Service Road	08.00	23.59 (Or earlier depending on safe to do so, all roads will be opened at the same time)	02/06/22	This will need a change in the direction of traffic so to make bi-directional. Access to Marine Parade will be closed meaning access will in and our off-Beach Road. Follow the diversions when exiting the service road. This will require and TTRO to be provided.

#### Parking Bay Closures

Road	Time Closure from	Time Closure Till	Date	Diversion
Pier Street	08.00	23.59 (Or earlier depending on safe to do so, all roads will be opened at the same time)	02/06/22	Due to the road being closed these parking bays will be not in use.

#### Car Park Closures

Road	Time Closure from	Time Closure Till	Date	Notes
Marine Parade 1 and Flower Building Car Parks	00.01	23.59 (Or earlier depending on safe to do so, all roads will be opened at the same time)	02/06/22	With the Marine Parade carpark this will see a partial closure with carpark being closed off from the left-hand curb edge through to the back wall using Heras fencing. Here there will be access for 6/7 spaces reserved for disabled parking in the section between the Haras Fencing and the wall opposite the toilets, plus there will be full access to the top section of the car park by the grass area.

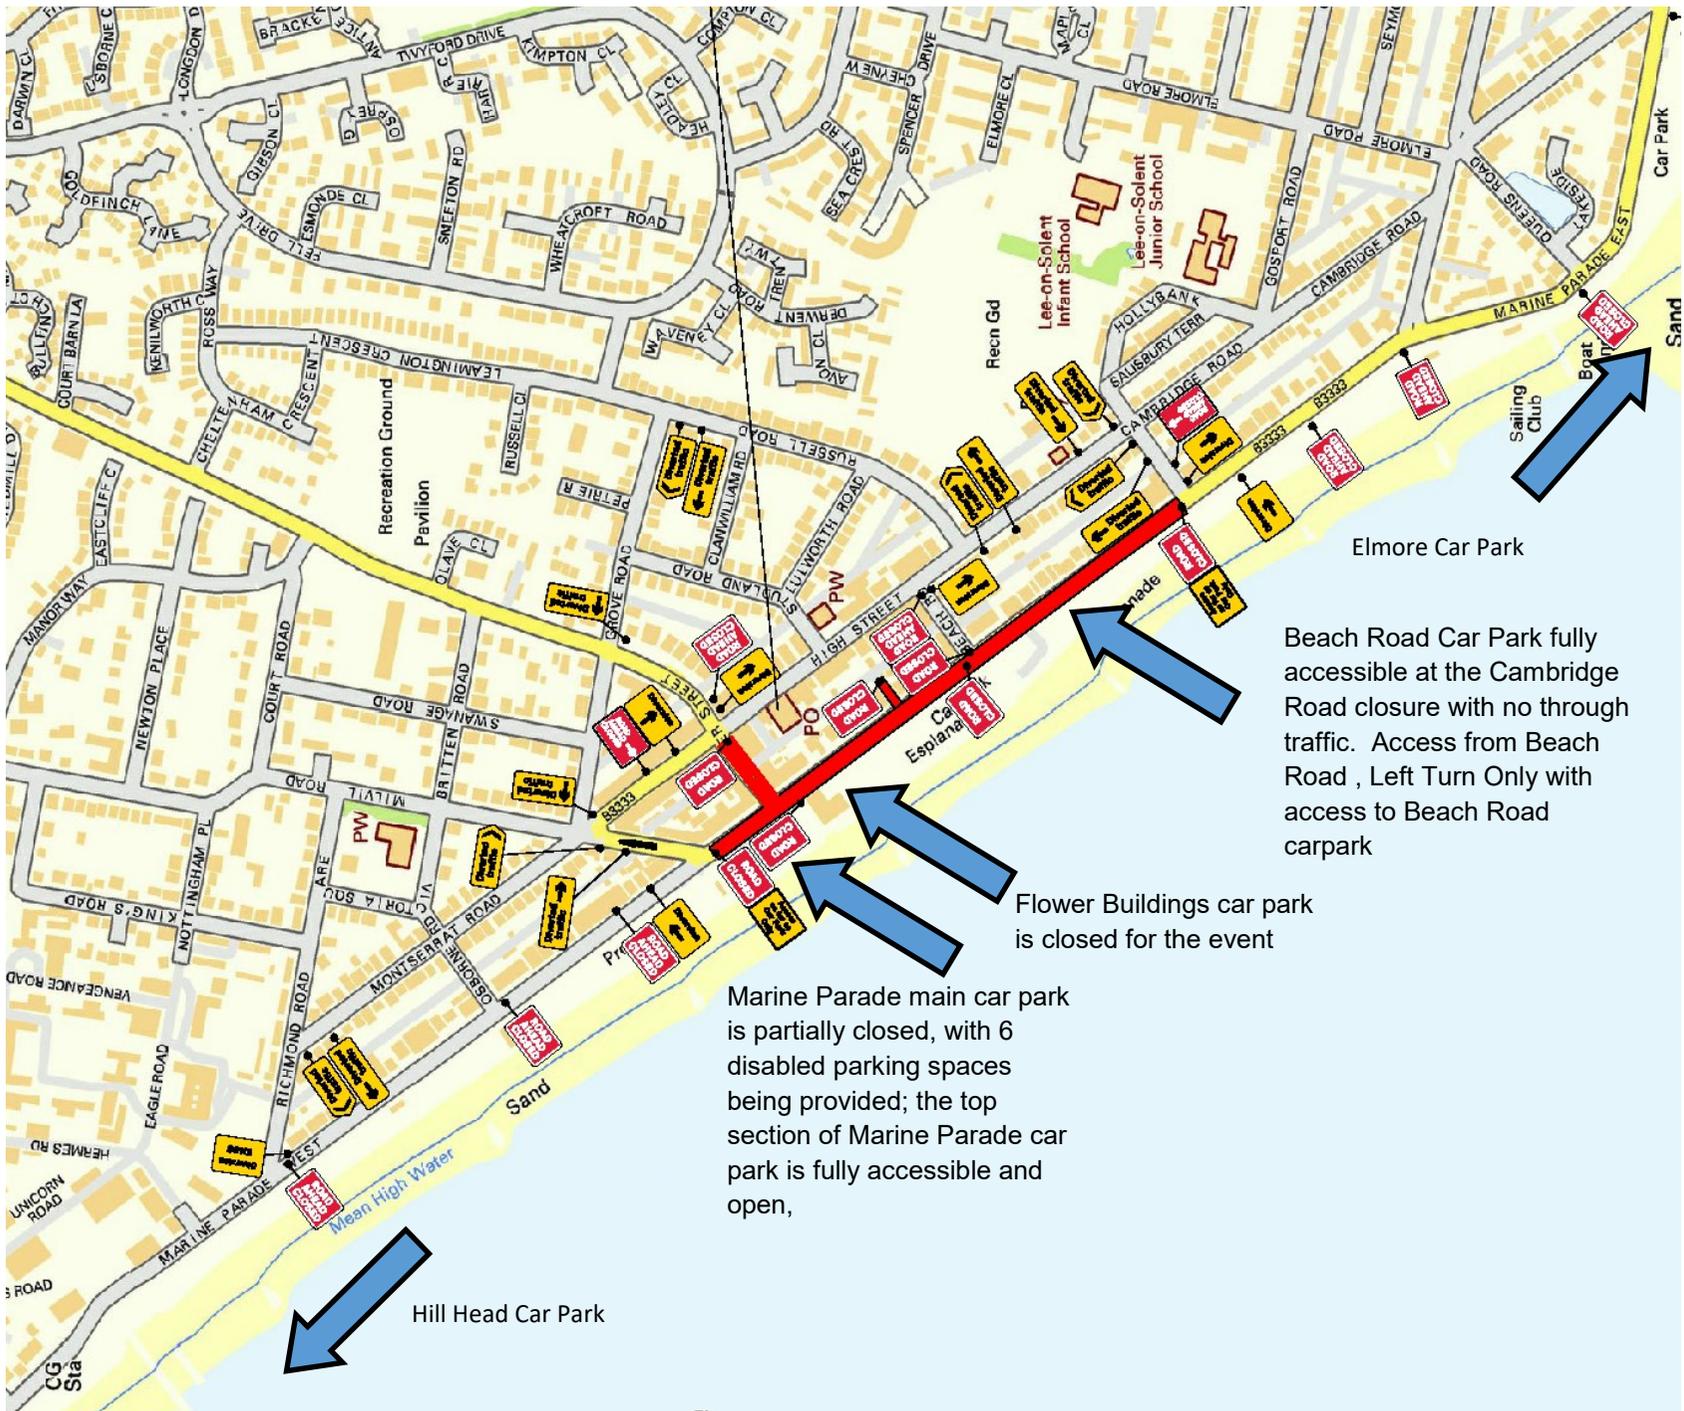

**Available Public Car Parking for the Lee Beacon 2022 celebrating the Queen's Platinum Jubilee**

